




PLANTA 19

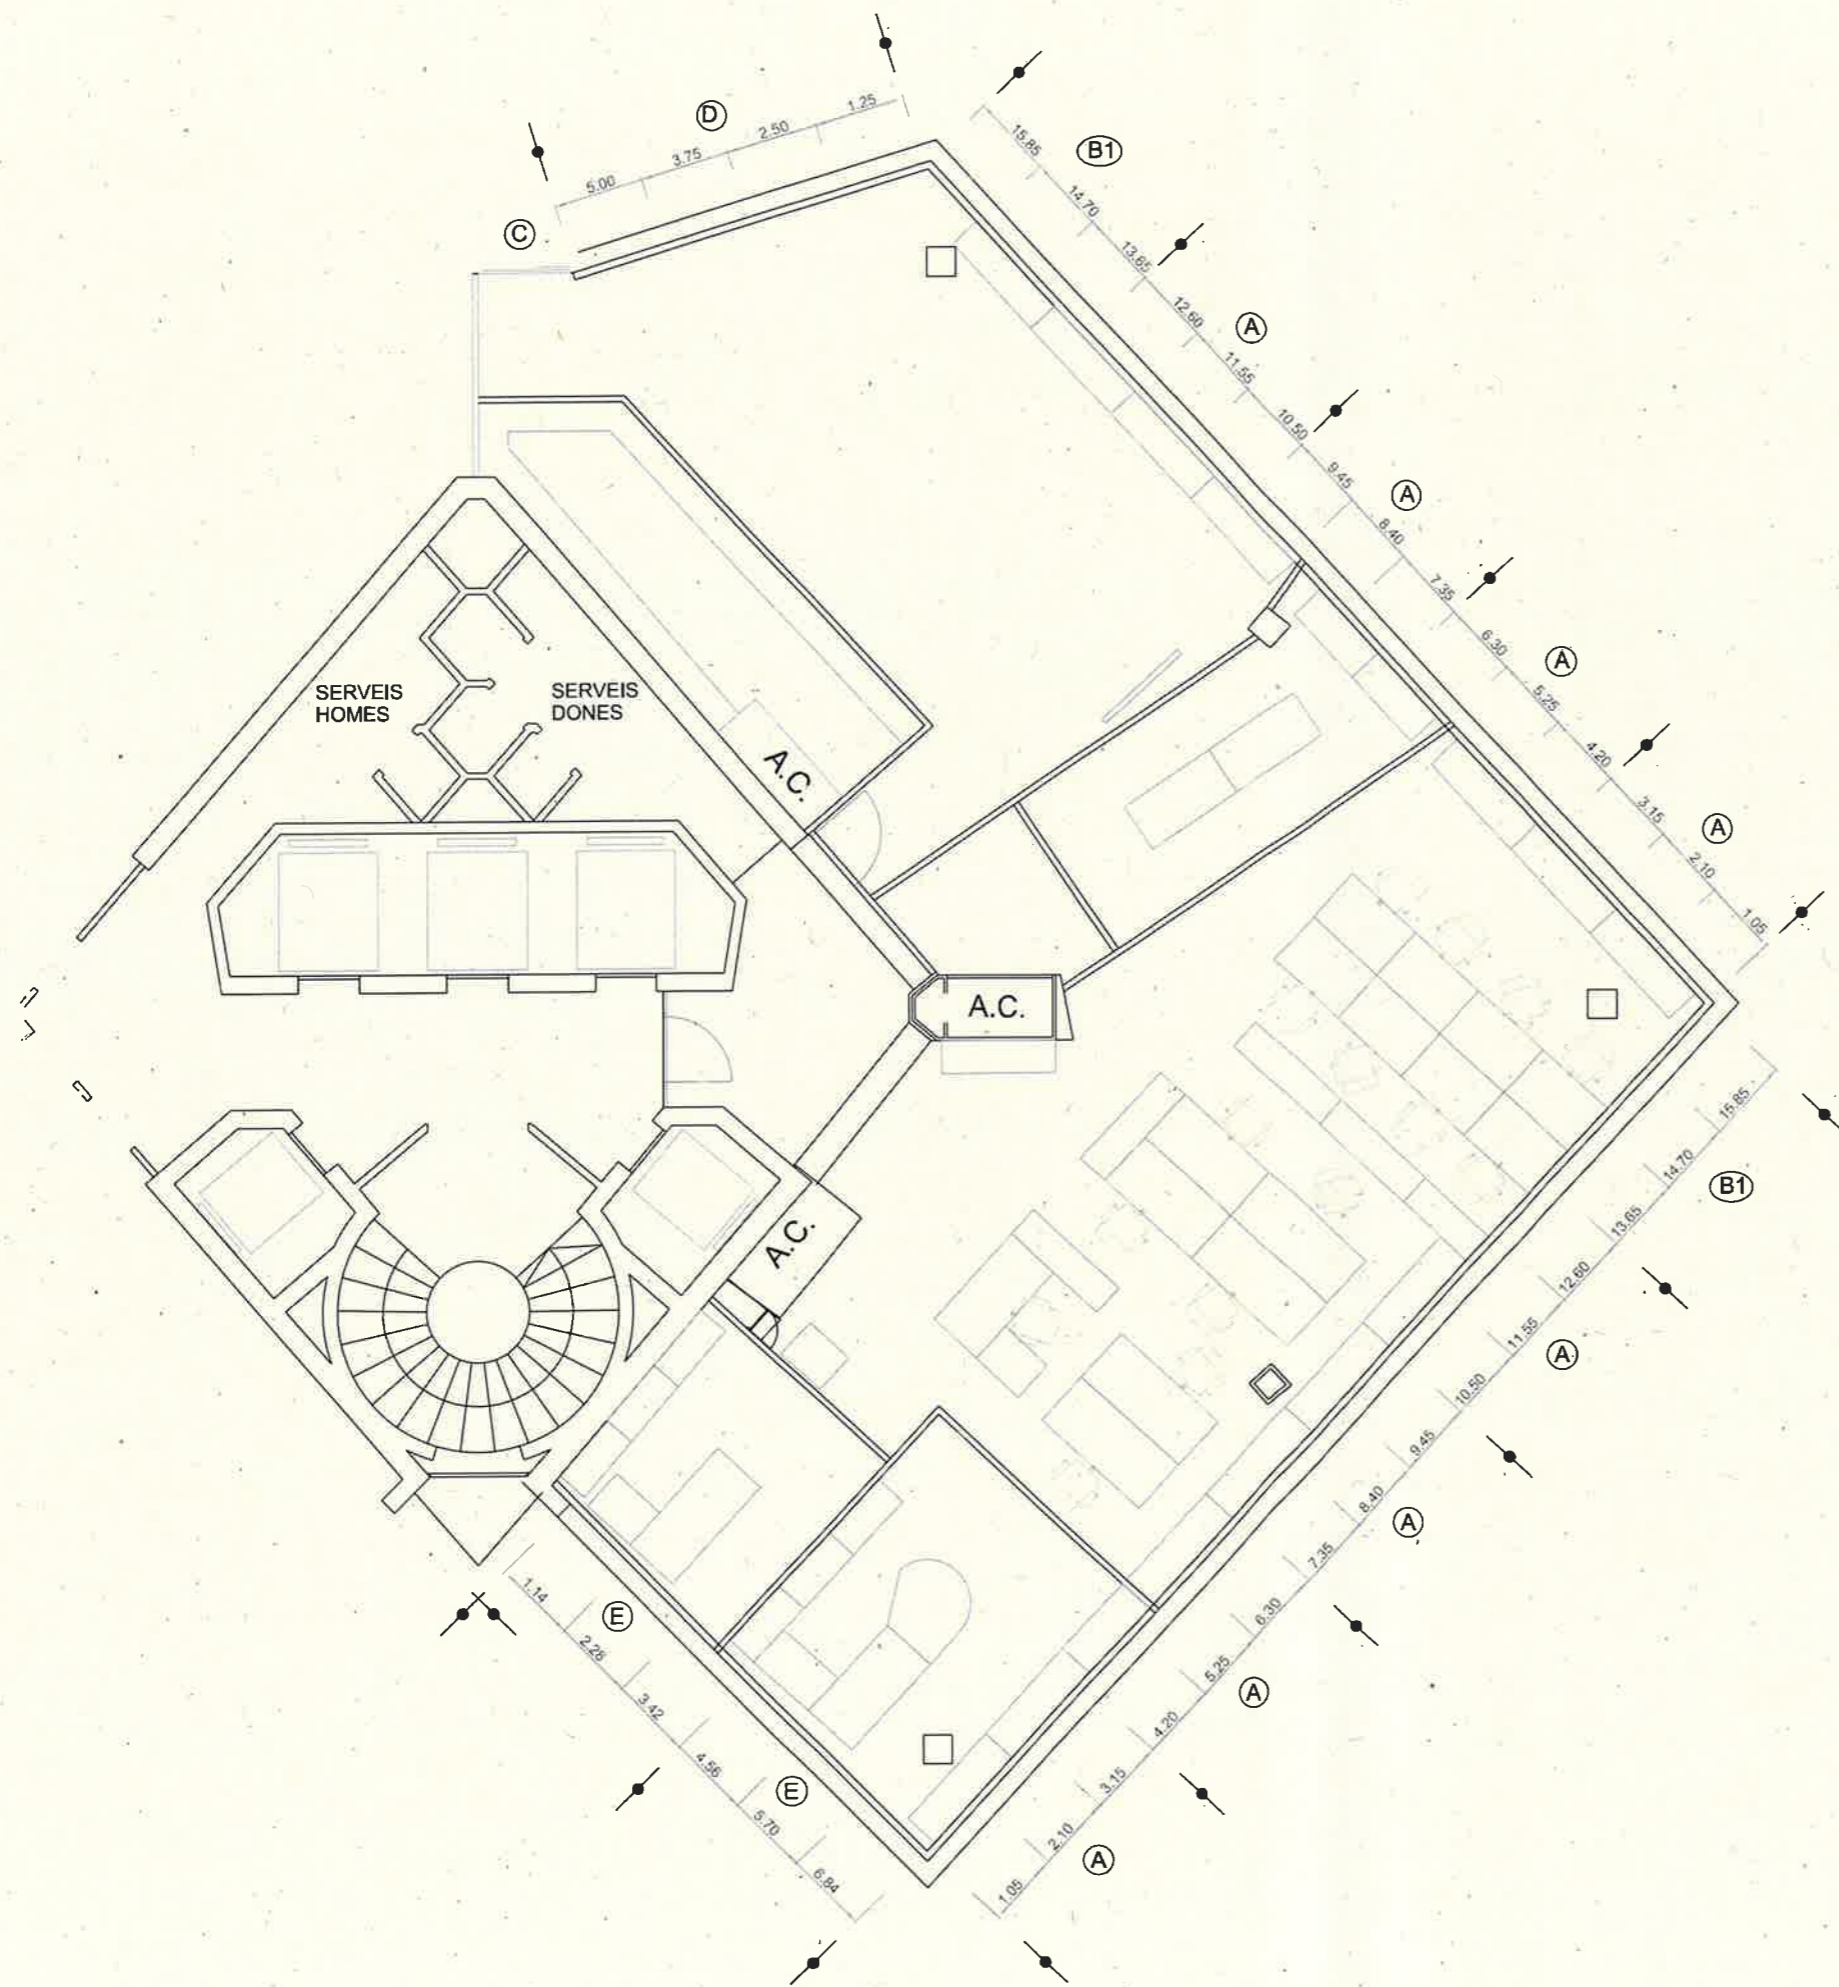

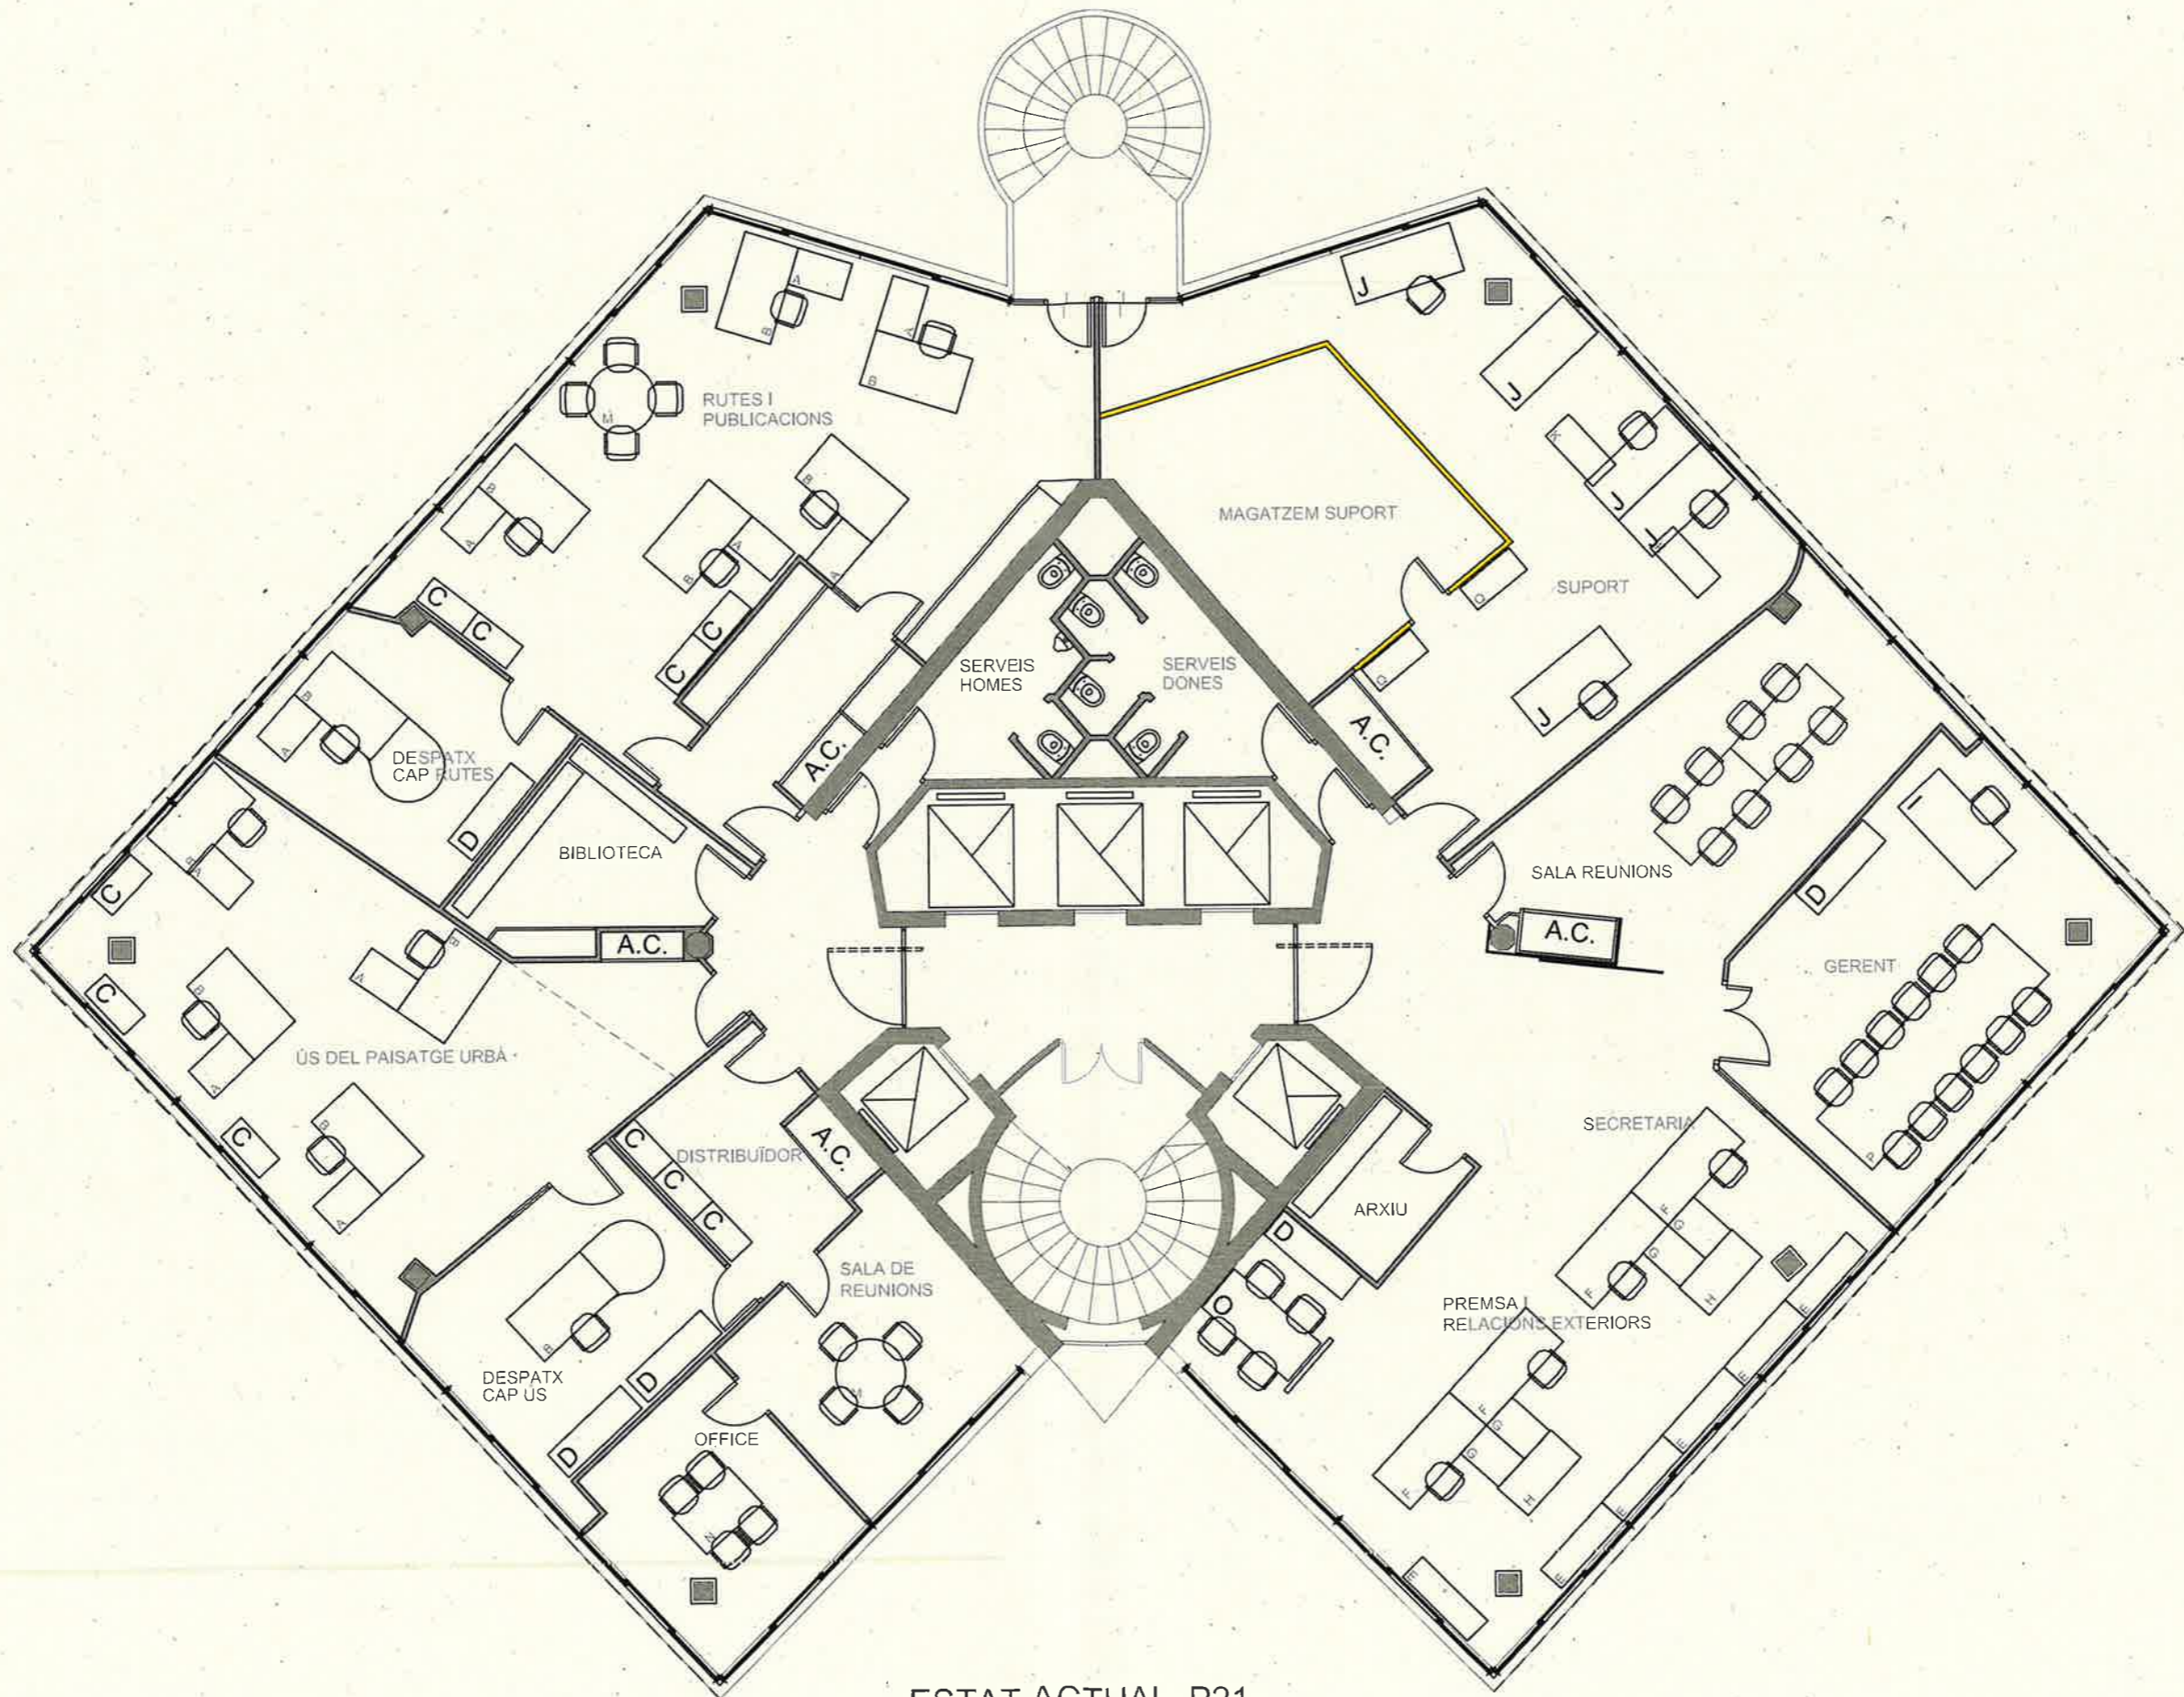

ESTAT ACTUAL P21

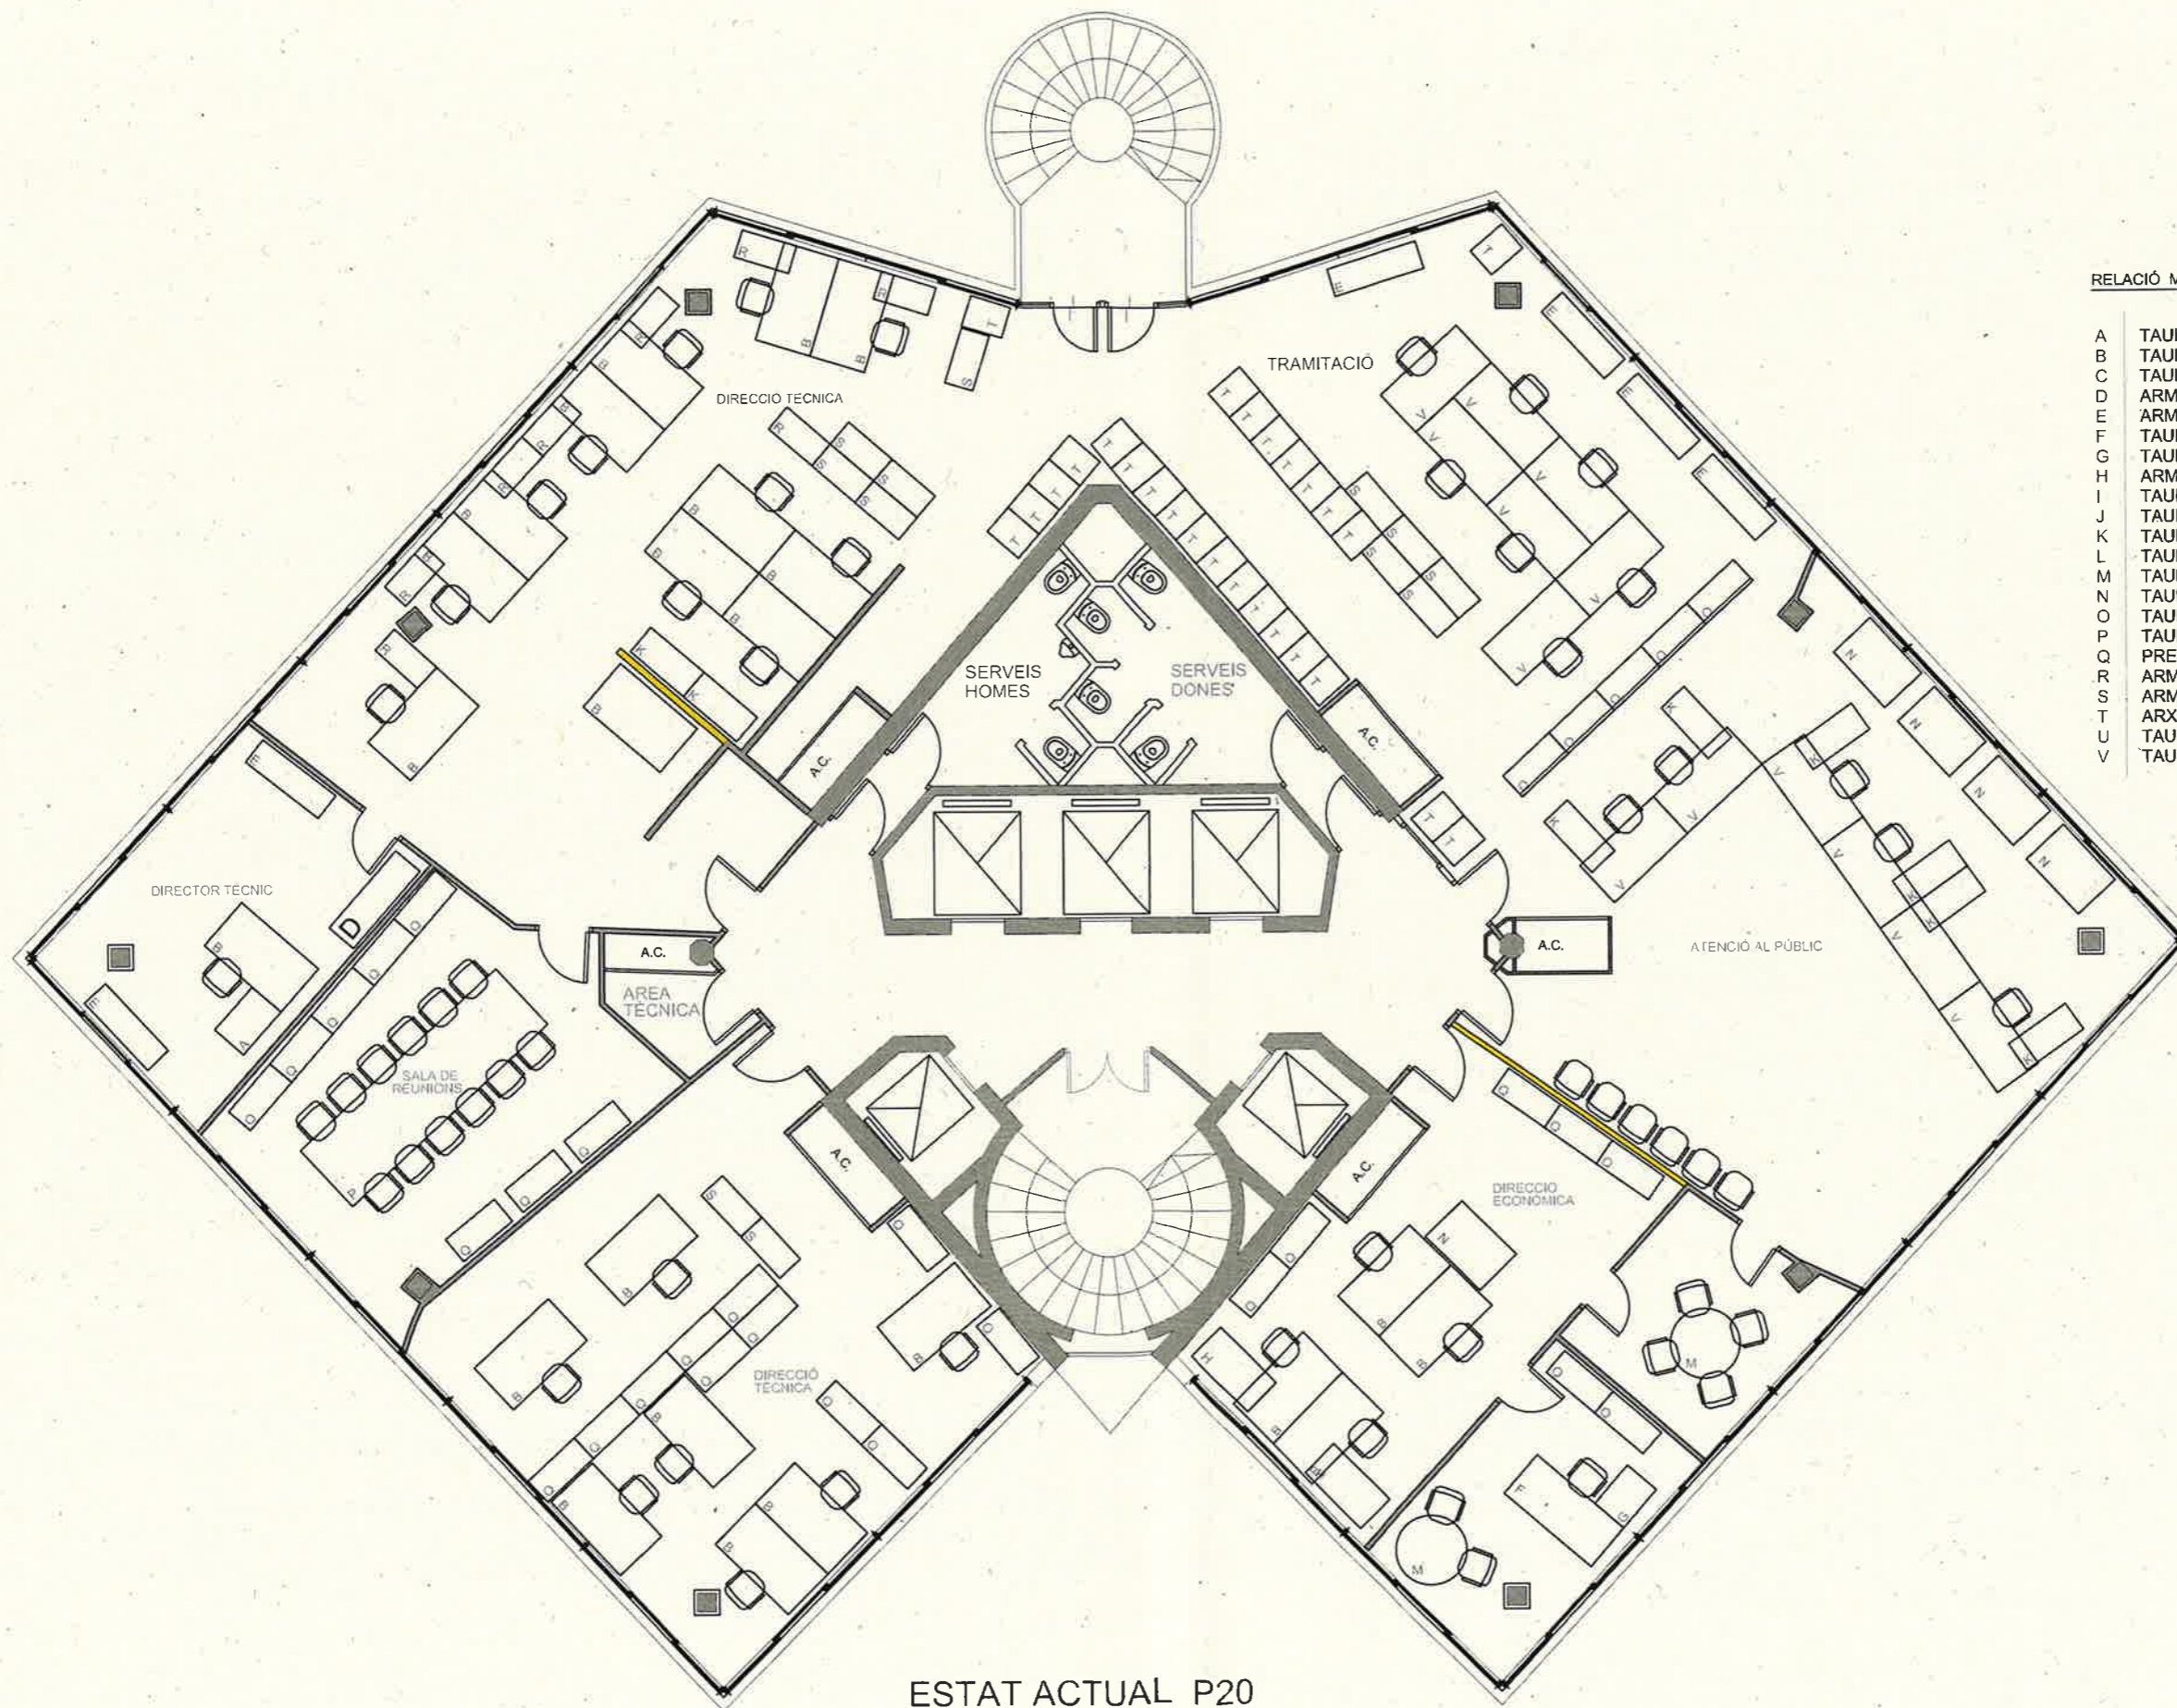

RELACIÓ MOBILIARI

- A TAULA 60 x 90
- B TAULA 160 x 90
- C TAULA 90 x 45 x 200
- D ARMARI 160 x 50 x 105
- E ARMARI 125 x 45 x 70
- F TAULA 180 x 80
- G TAULA 80 x 60
- H ARMARI 125 x 65 x 110
- I TAULA 180 x 90
- J TAULA 180 x 80
- K TAULA 110 x 50
- L TAULA 300 x 110
- M TAULA Ø 110
- N TAULA 120 x 80
- O TAULA 180 x 80
- P TAULA 420 x 130
- Q PRESTATGERIA 100 x 45 x 200
- R ARMARI 90 x 45 x 70
- S ARMARI 90 x 45 x 135
- T ARXIVADOR 50 x 65 x 150
- U TAULA 160 x 80
- V TAULA 140 x 80

ESTAT ACTUAL P20